


**SHOW HOME**

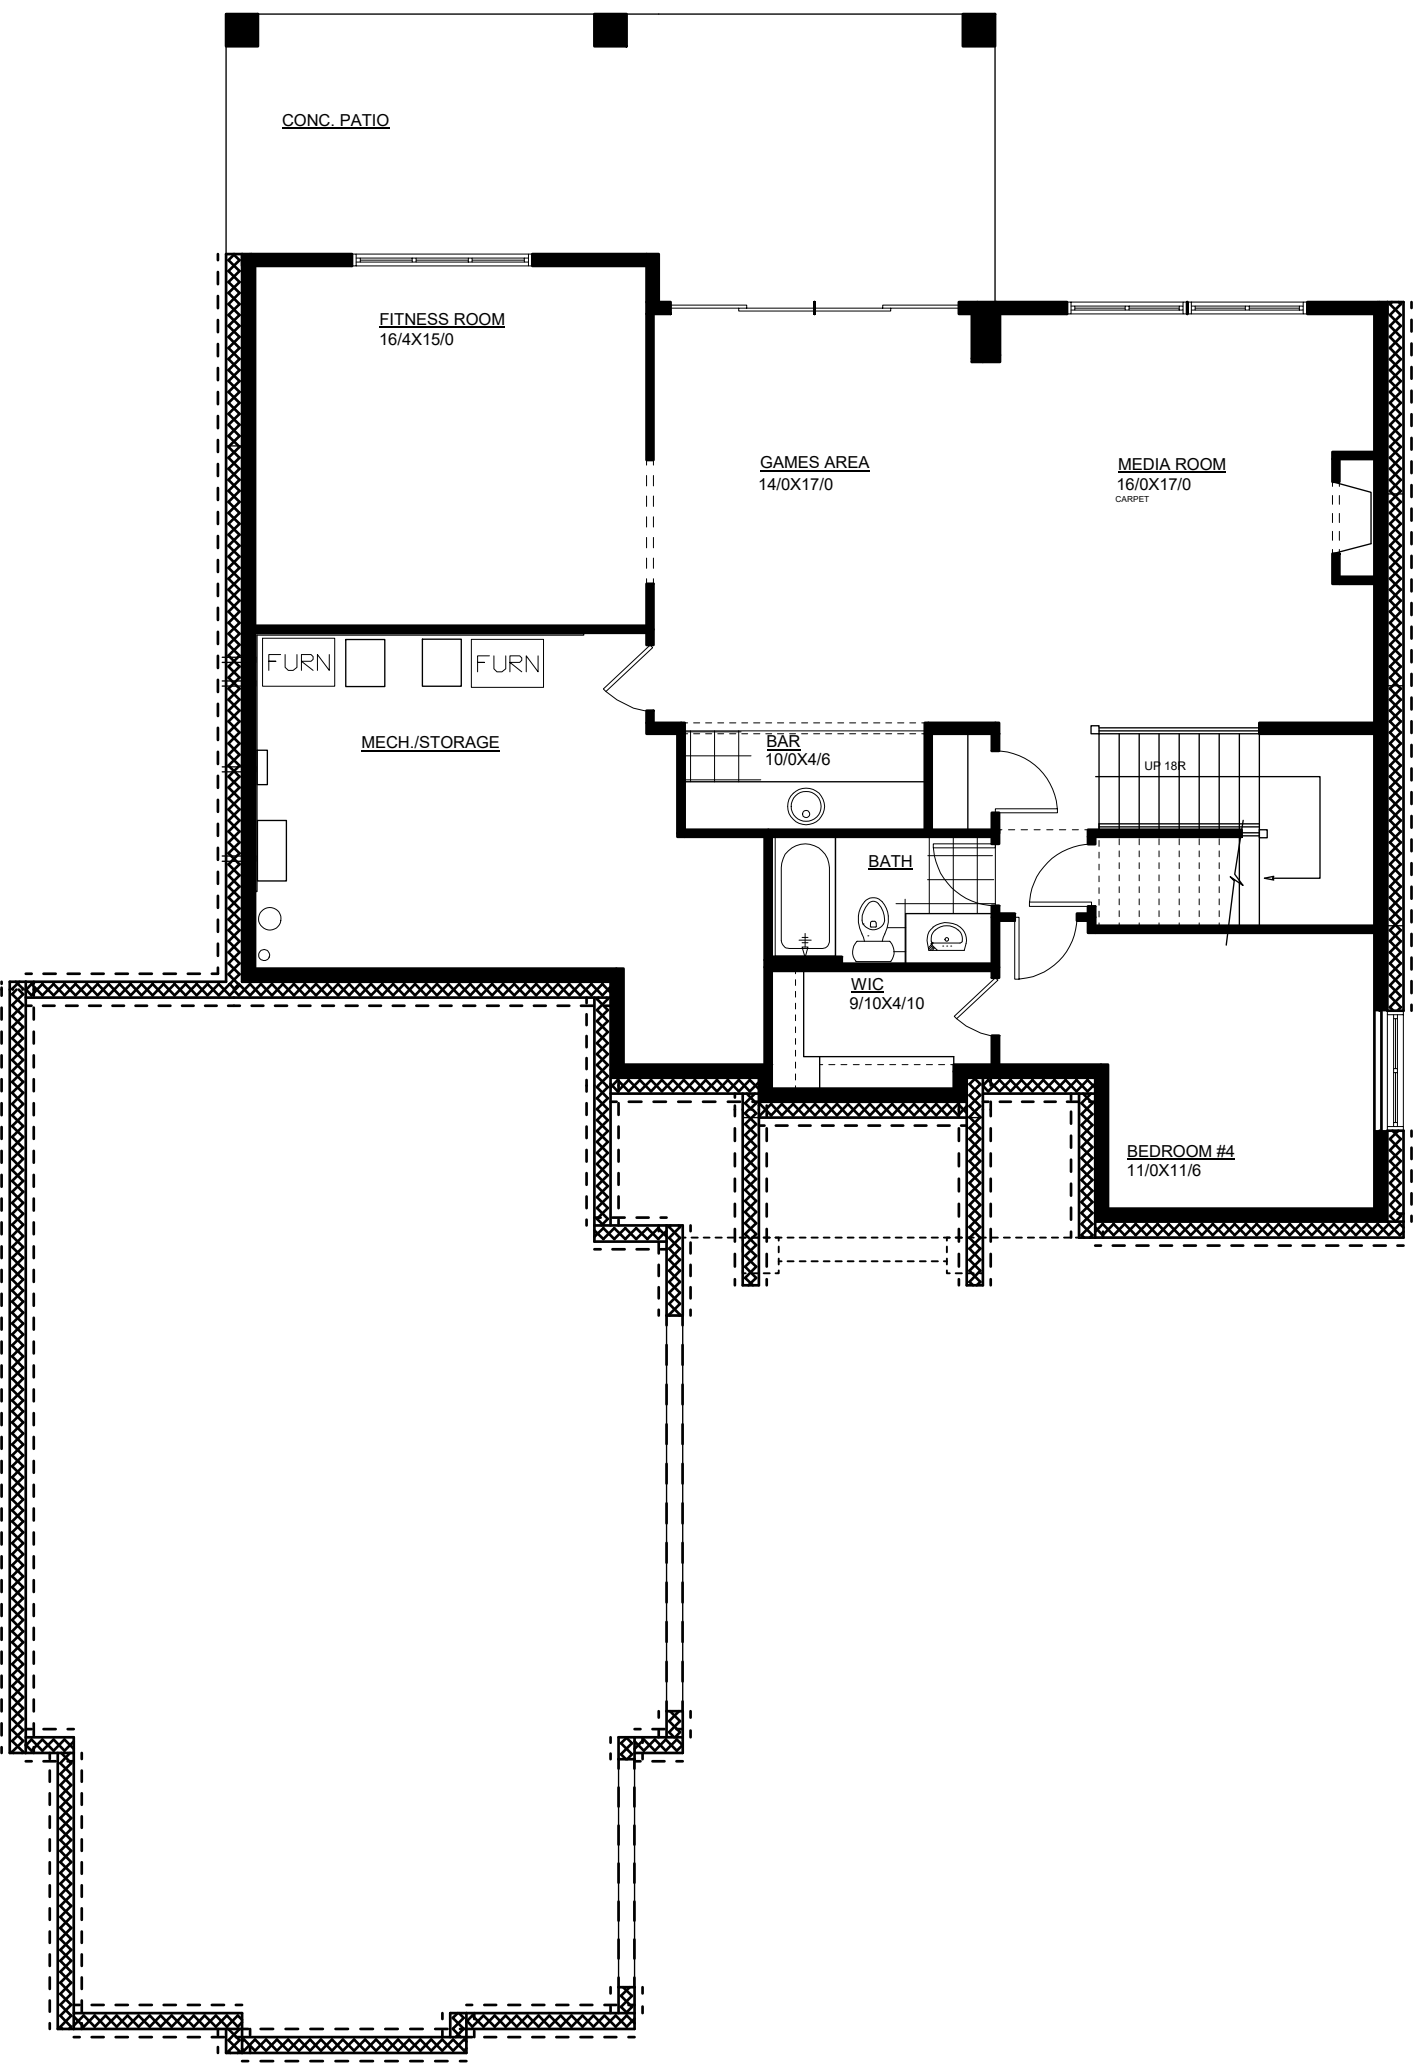

**LOWER FLOOR PLAN**

STAIRWELL 110.0 SQ.FT.  
 OTHER 1182.0 SQ.FT.  
 TOTAL 1292.0 SQ.FT.

SHEET NO.

**A-6**



PG TITLE:  
 RELEASE INFO:  
 RELEASED FOR REVIEW

JOB #:	WMB-0705-053
MODEL:	HOLDEN
ELEVATION STYLE:	ARTS AND CRAFTS
SPECIFICATIONS:	MAJESTIC
MUNICIPAL/LEGAL ADDRESS:	#131 WATERMARK AVE. LOT 53, PHASE 7
TOTAL AREA:	
SCALE:	1/8" = 1'-0"
DRAWN BY:	IRW
DATE:	JAN.21/2022
REVISIONS:	
<p><small>THIS DRAWING, PLAN SET, SPECIFICATIONS OR MEMORANDUM IS THE PROPERTY OF CRYSTAL CREEK HOMES INC. AND IS NOT TO BE REPRODUCED, COPIED, REPRODUCED, IN WHOLE OR IN PART, IN ANY FORM WITHOUT WRITTEN CONSENT OF CRYSTAL CREEK HOMES INC.</small></p>	